


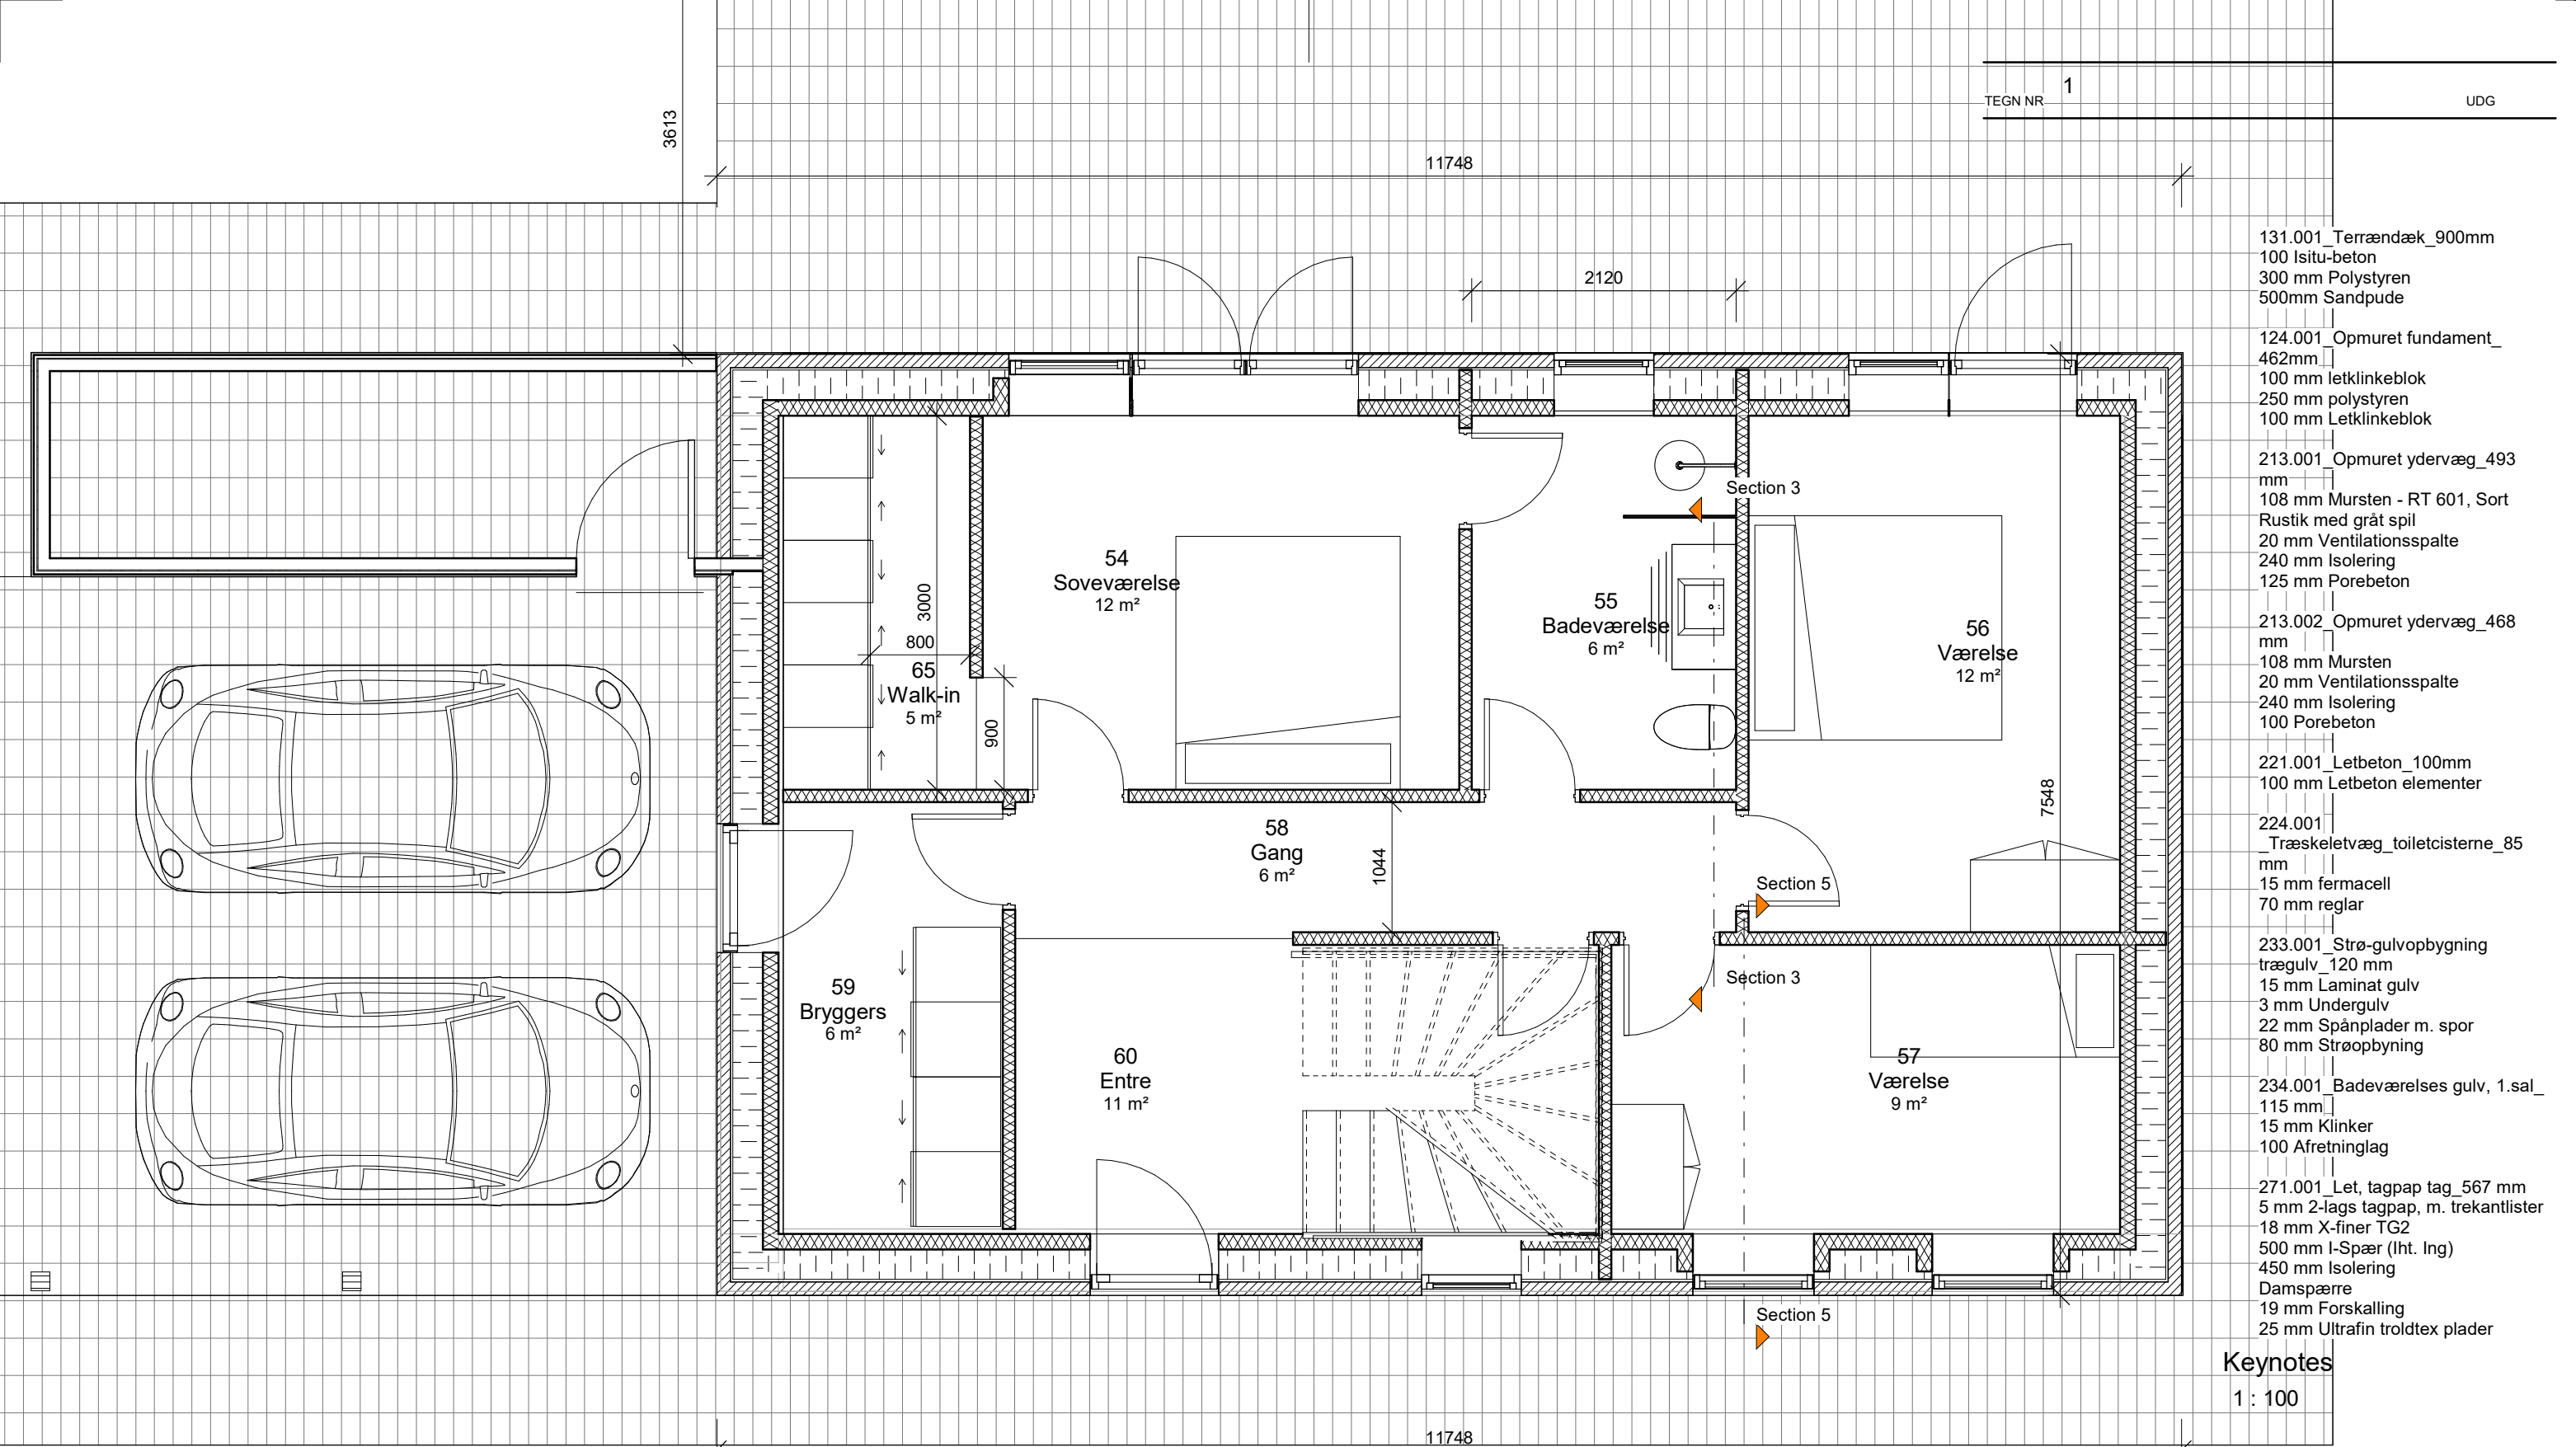

REV. UDG	REV. DATO	REV. EMNE	REV. SIGN	REV. KS / REV. GODK
BYGGESAG:	Dato: 09/15/21			
Liljehaven 7				
Emne: Stueplan				
Tegning Nr: 1				
Revisionsnr.:				
Konst./Tegn.: NSB	Kontr.: NSB	Godk.: NSB	Mål: As	indicated
Sag Nr:				
Project number				